


VRIDDHICA HERITAGE

PROJECT OF - VRIDDHI LANDMART LTD.

AT MOUZA - BARAGANGOHALIA, J.L NO - 40,
 MOUZA - GOATBERIA, J.L NO - 31,
 UNDER P.S - BISHNUPUR



VRIDDHICA HERITAGE EXTENTION - I

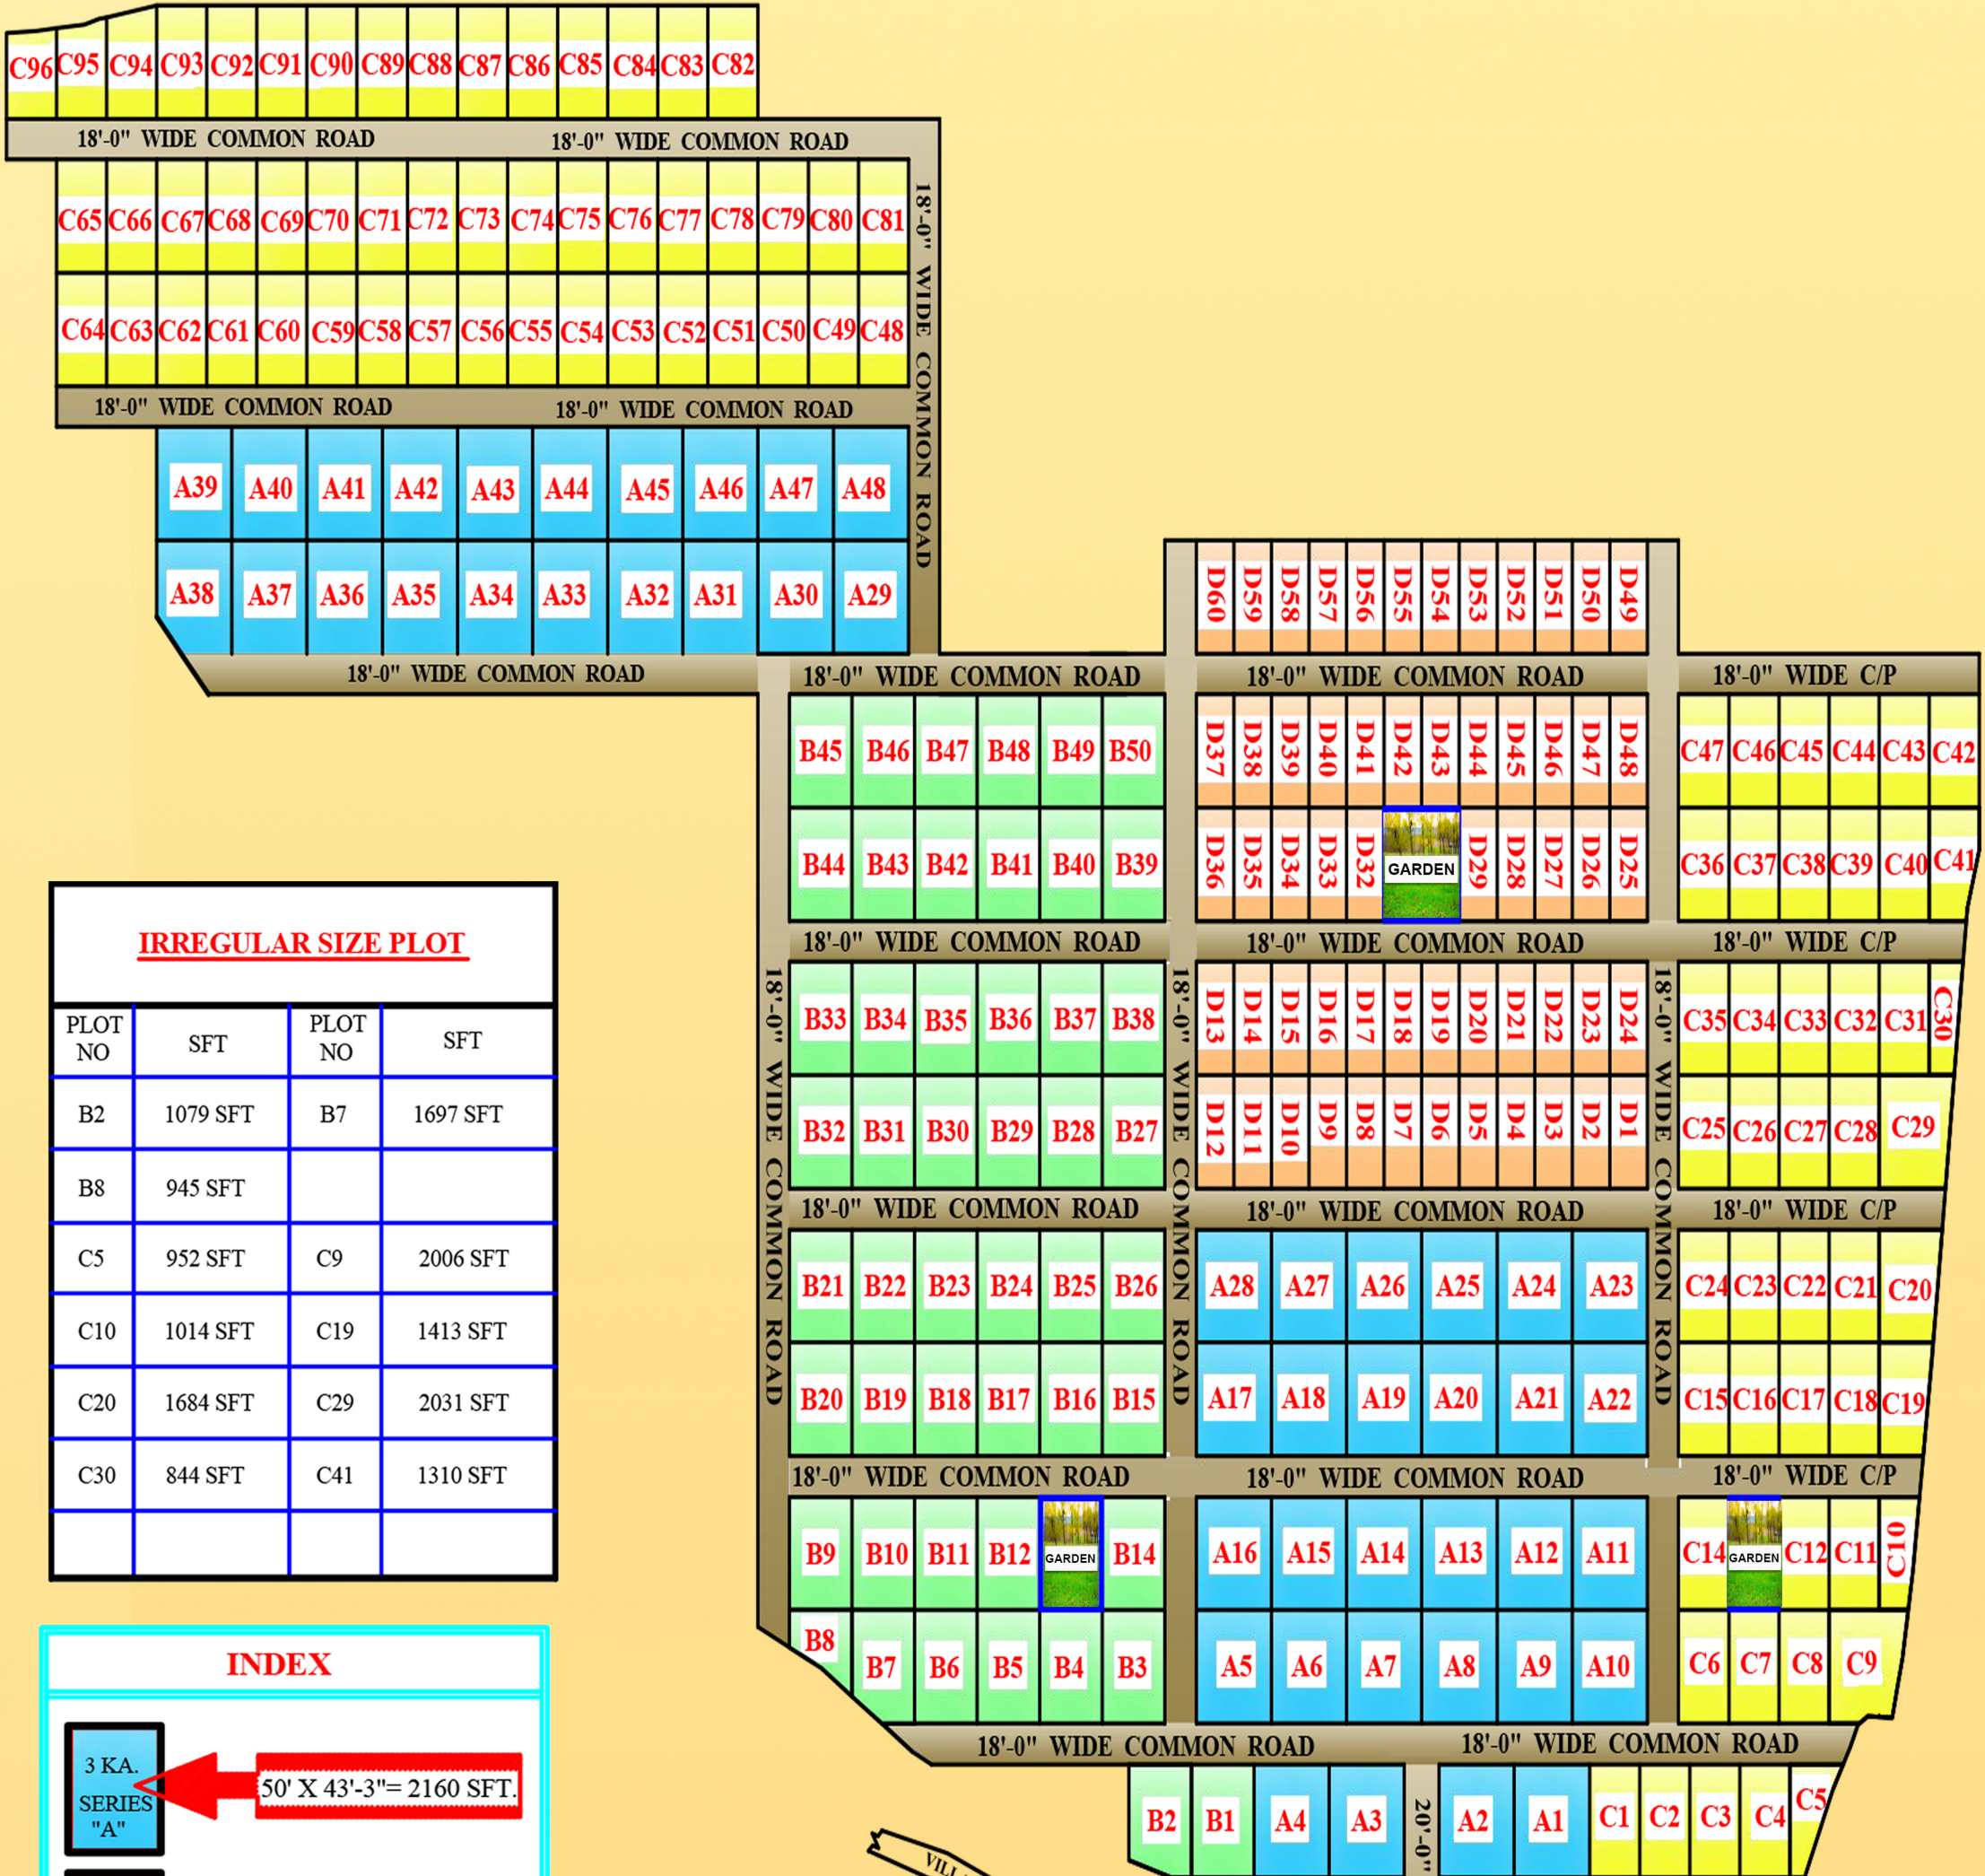

IRREGULAR SIZE PLOT

PLOT NO	SFT	PLOT NO	SFT
B2	1079 SFT	B7	1697 SFT
B8	945 SFT		
C5	952 SFT	C9	2006 SFT
C10	1014 SFT	C19	1413 SFT
C20	1684 SFT	C29	2031 SFT
C30	844 SFT	C41	1310 SFT

INDEX

3 KA. SERIES "A"	50' X 43'-3" = 2160 SFT.
2.5 KA. SERIES "B"	50' X 36" = 1800 SFT.
2 KA. SERIES "C"	50' X 28'-10" = 1440 SFT.
1.5 KA. SERIES "D"	50' X 21'-8" = 1080 SFT.

