


# FRESCO FOUNTAIN CITY


PROJECT OF - VRIDDHI LANDMART LTD.

AT MOUZA - RASAPUNJA, J.L NO-15,  
 AT MOUZA - NAHAZARI, J.L NO-14,  
 UNDER P.S. - BISHNUPUR, DIST -24 PGS (S)

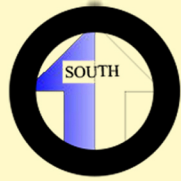

**INDEX**

- 3KA ← 50' X 43'-3" = 2160 SFT. PLOTS -A
- 2.5KA ← 50' X 36" = 1800 SFT. PLOTS -B
- 2KA ← 50' X 28'-10" = 1440 SFT. PLOTS -C
- 1.5KA ← 50' X 21'-7" = 1080 SFT. PLOTS -D
- 1.22KA ← 40' X 22" = 880 SFT. PLOTS -E
- 0.96KA ← 40' X 17'-3" = 690 SFT. PLOTS -F
- 3KA ← 50' X 43'-3" = 2160 SFT. PLOTS -G
- 2.5KA ← 50' X 36'-0" = 1800 SFT. PLOTS -G
- 2KA ← 50' X 28'-10" = 1440 SFT. PLOTS -G
- 1.5KA ← 50' X 21'-7" = 1080 SFT. PLOTS -G
- 2.5KA ← 52'-9" X 28'-10" = 1800 SFT. PLOTS -G
- 3KA ← 50' X 43'-3" = 2160 SFT. PLOTS -H
- 2KA ← 50' X 28'-10" = 1440 SFT. PLOTS -H

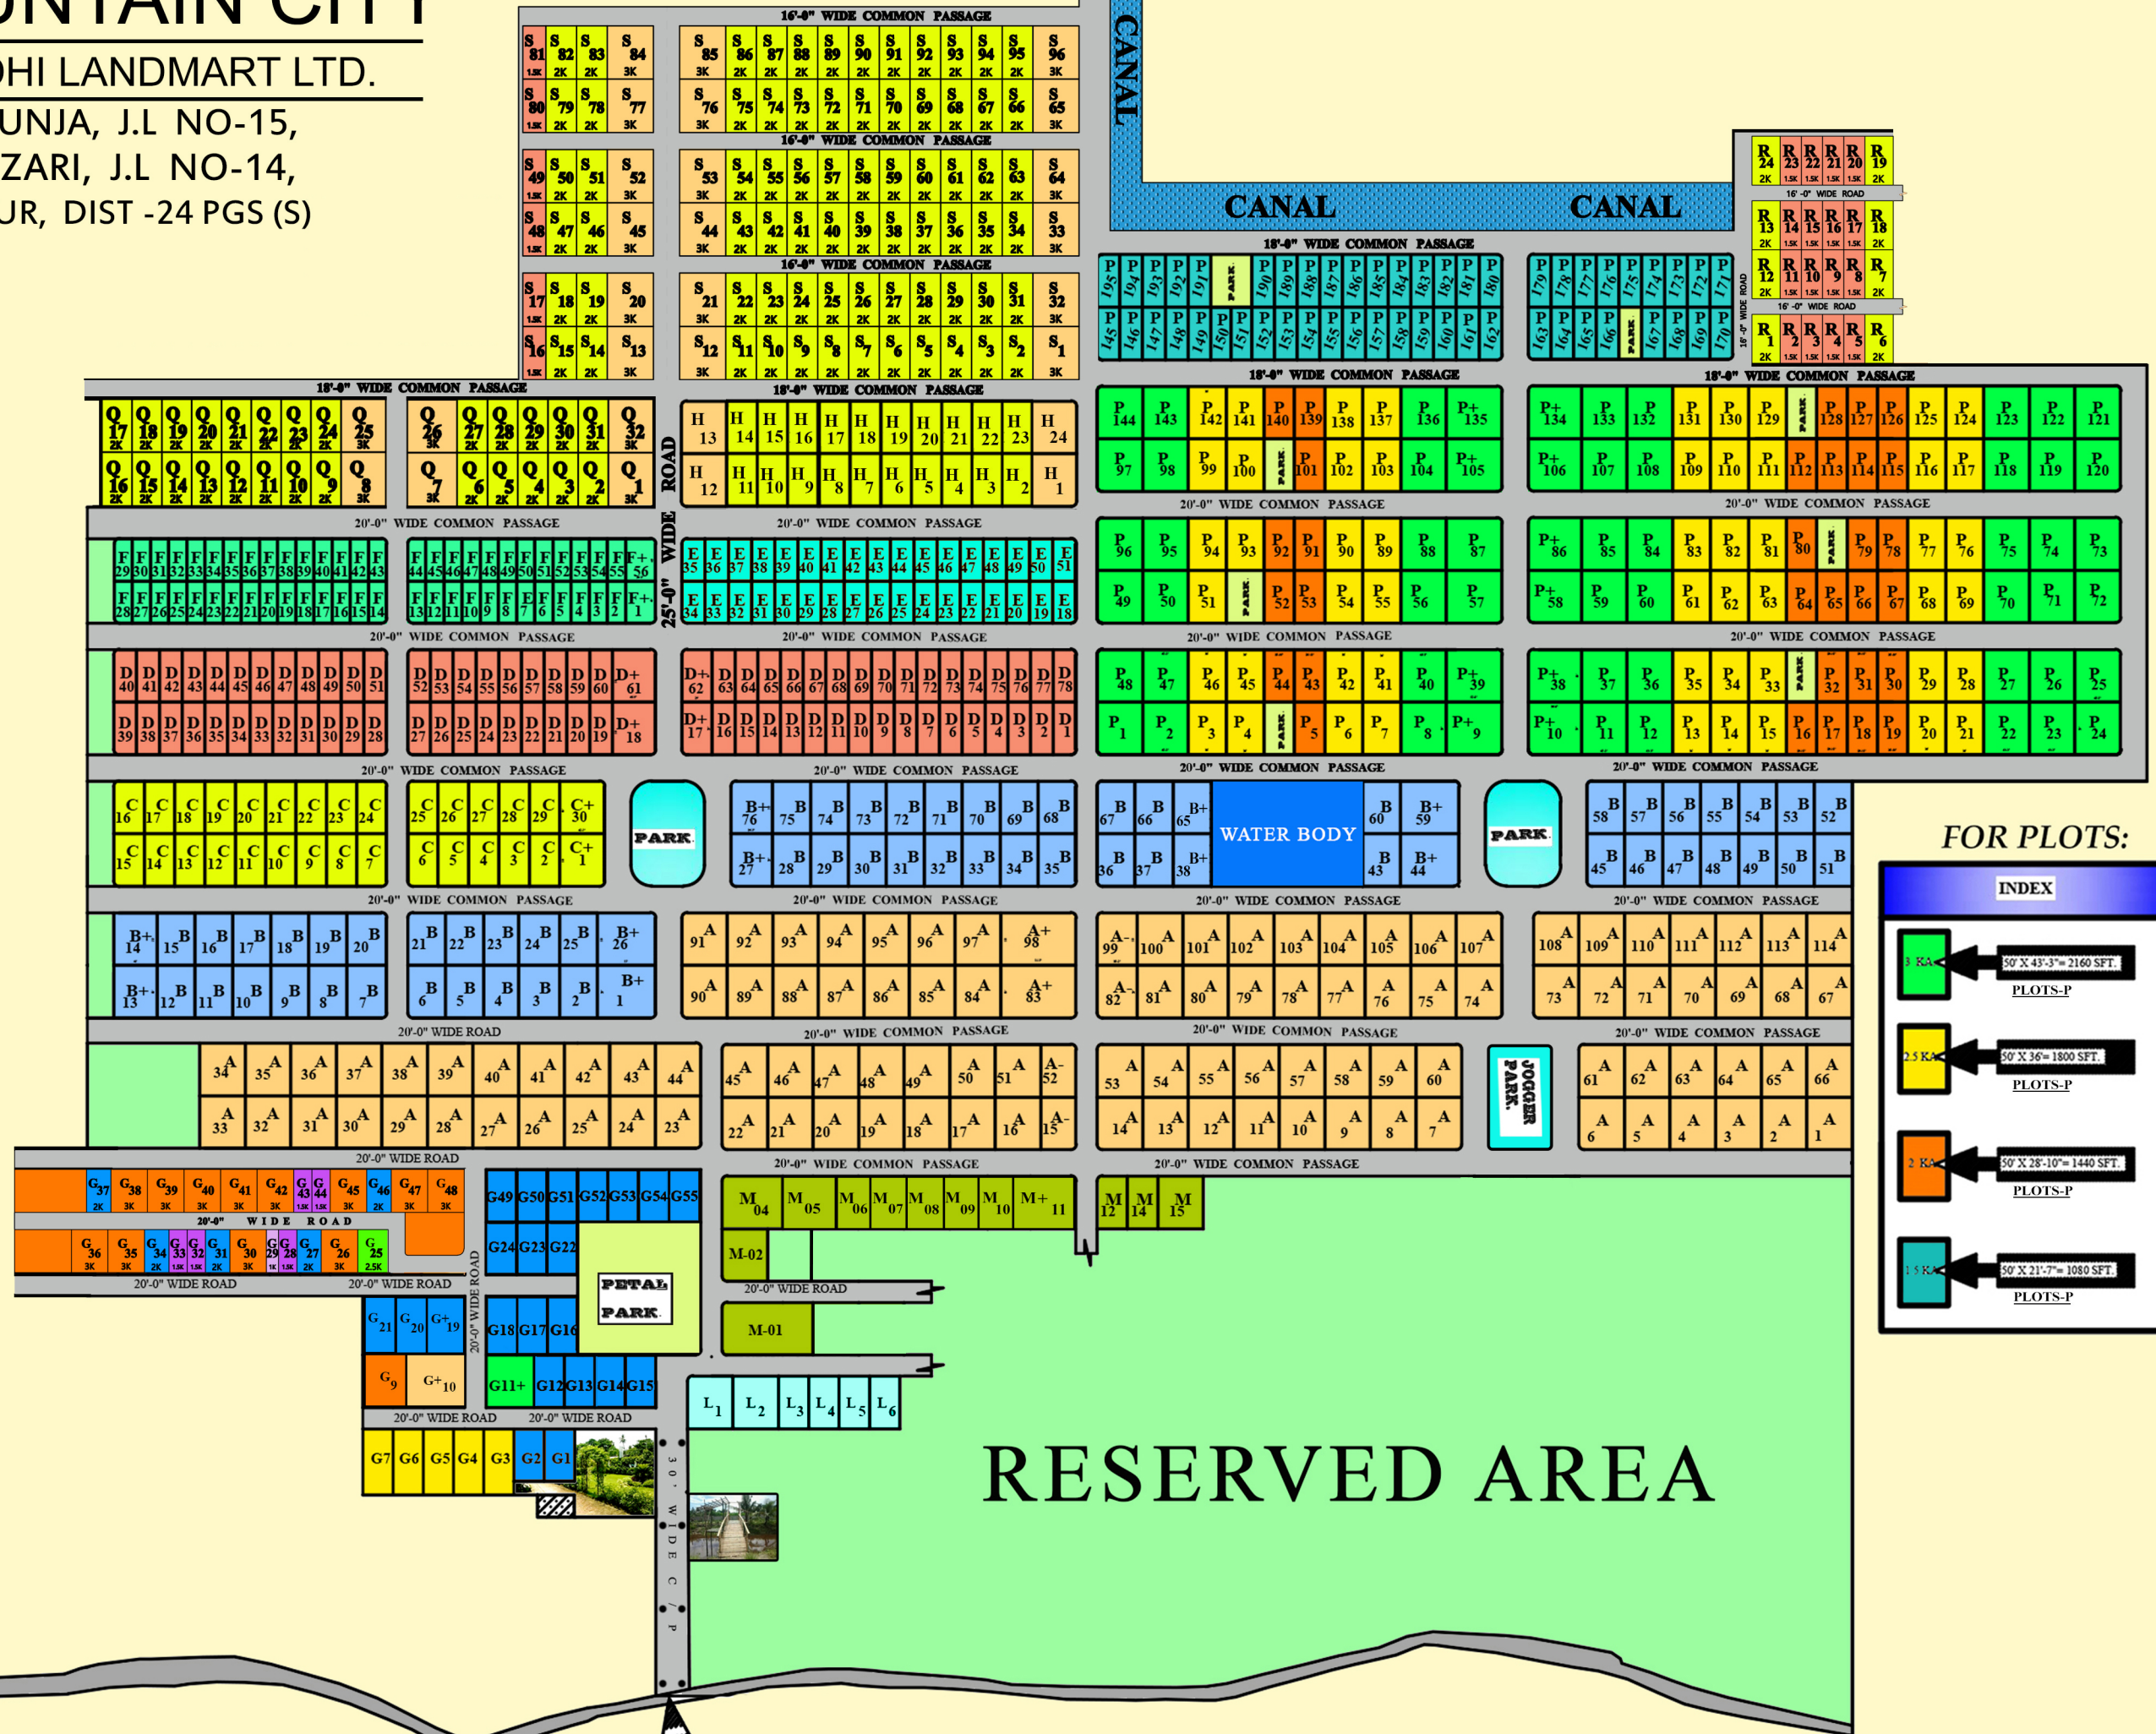

**FOR PLOTS:**

**INDEX**

- 3 KA ← 50' X 43'-3" = 2160 SFT. PLOTS -P
- 2.5 KA ← 50' X 36" = 1800 SFT. PLOTS -P
- 2 KA ← 50' X 28'-10" = 1440 SFT. PLOTS -P
- 1.5 KA ← 50' X 21'-7" = 1080 SFT. PLOTS -P

THAKURPUR TO BAKHRAHAT ROAD.

ENTRANCE